

LIVELLO -1 (piano secondo interrato)

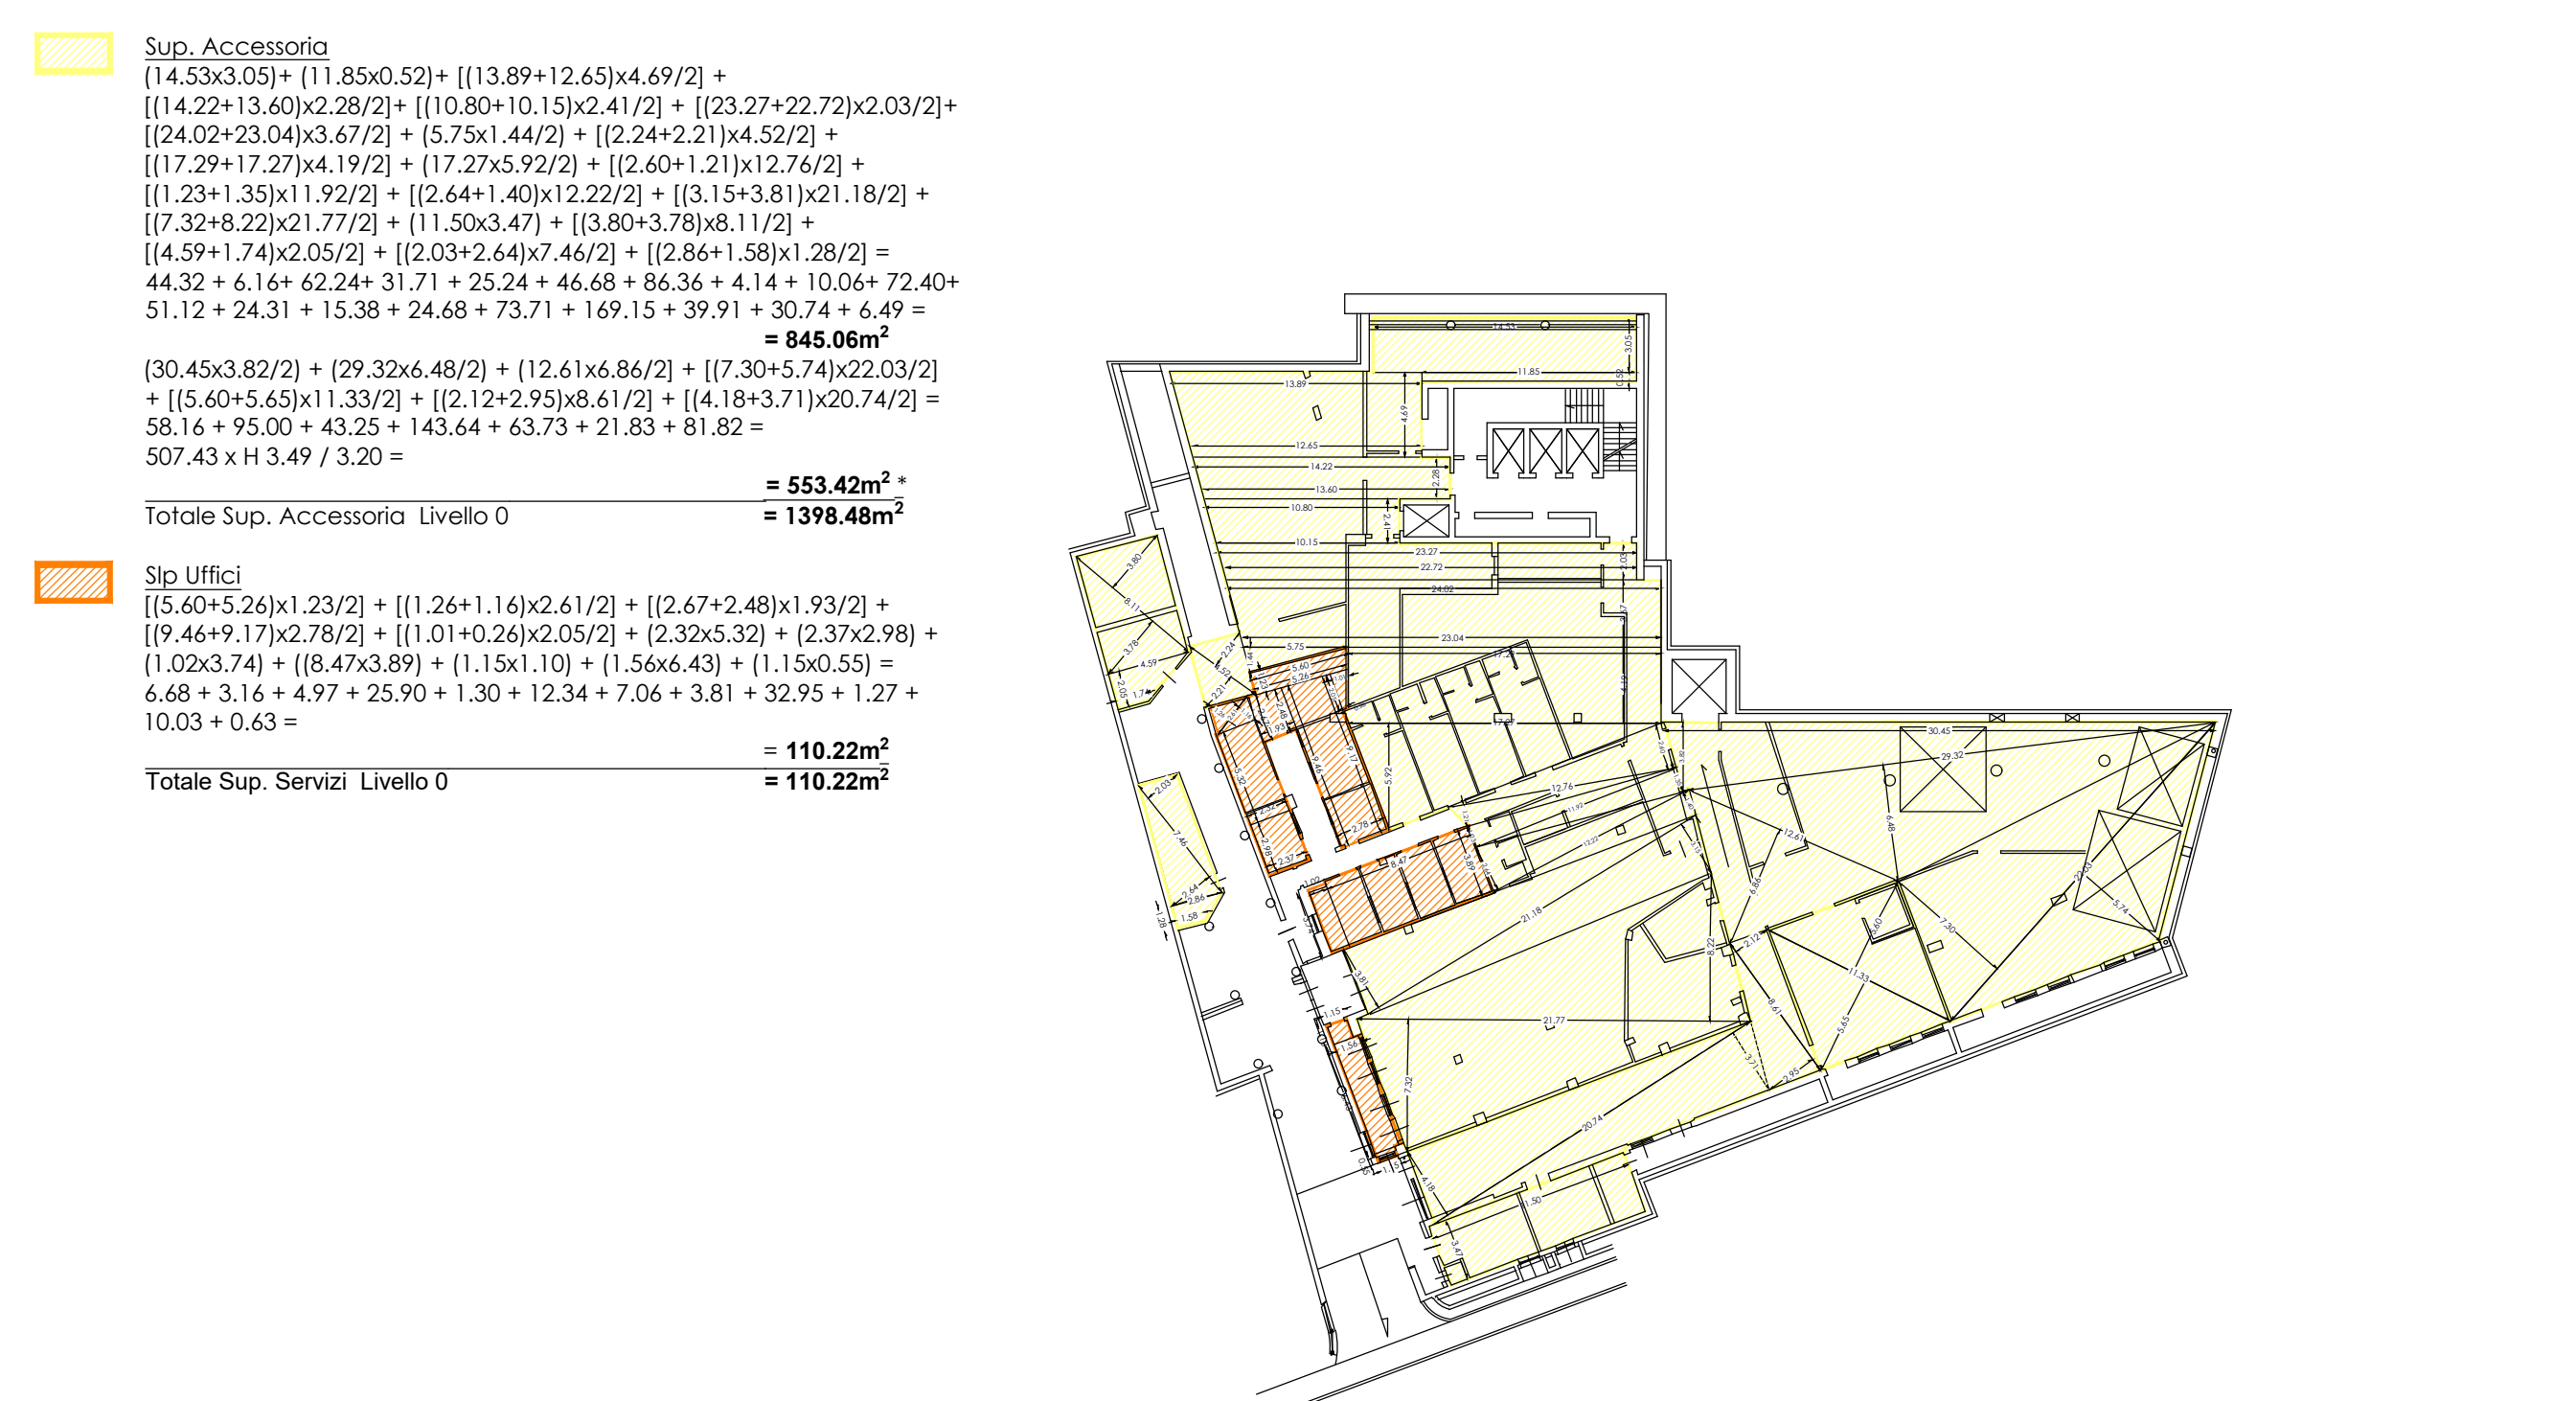



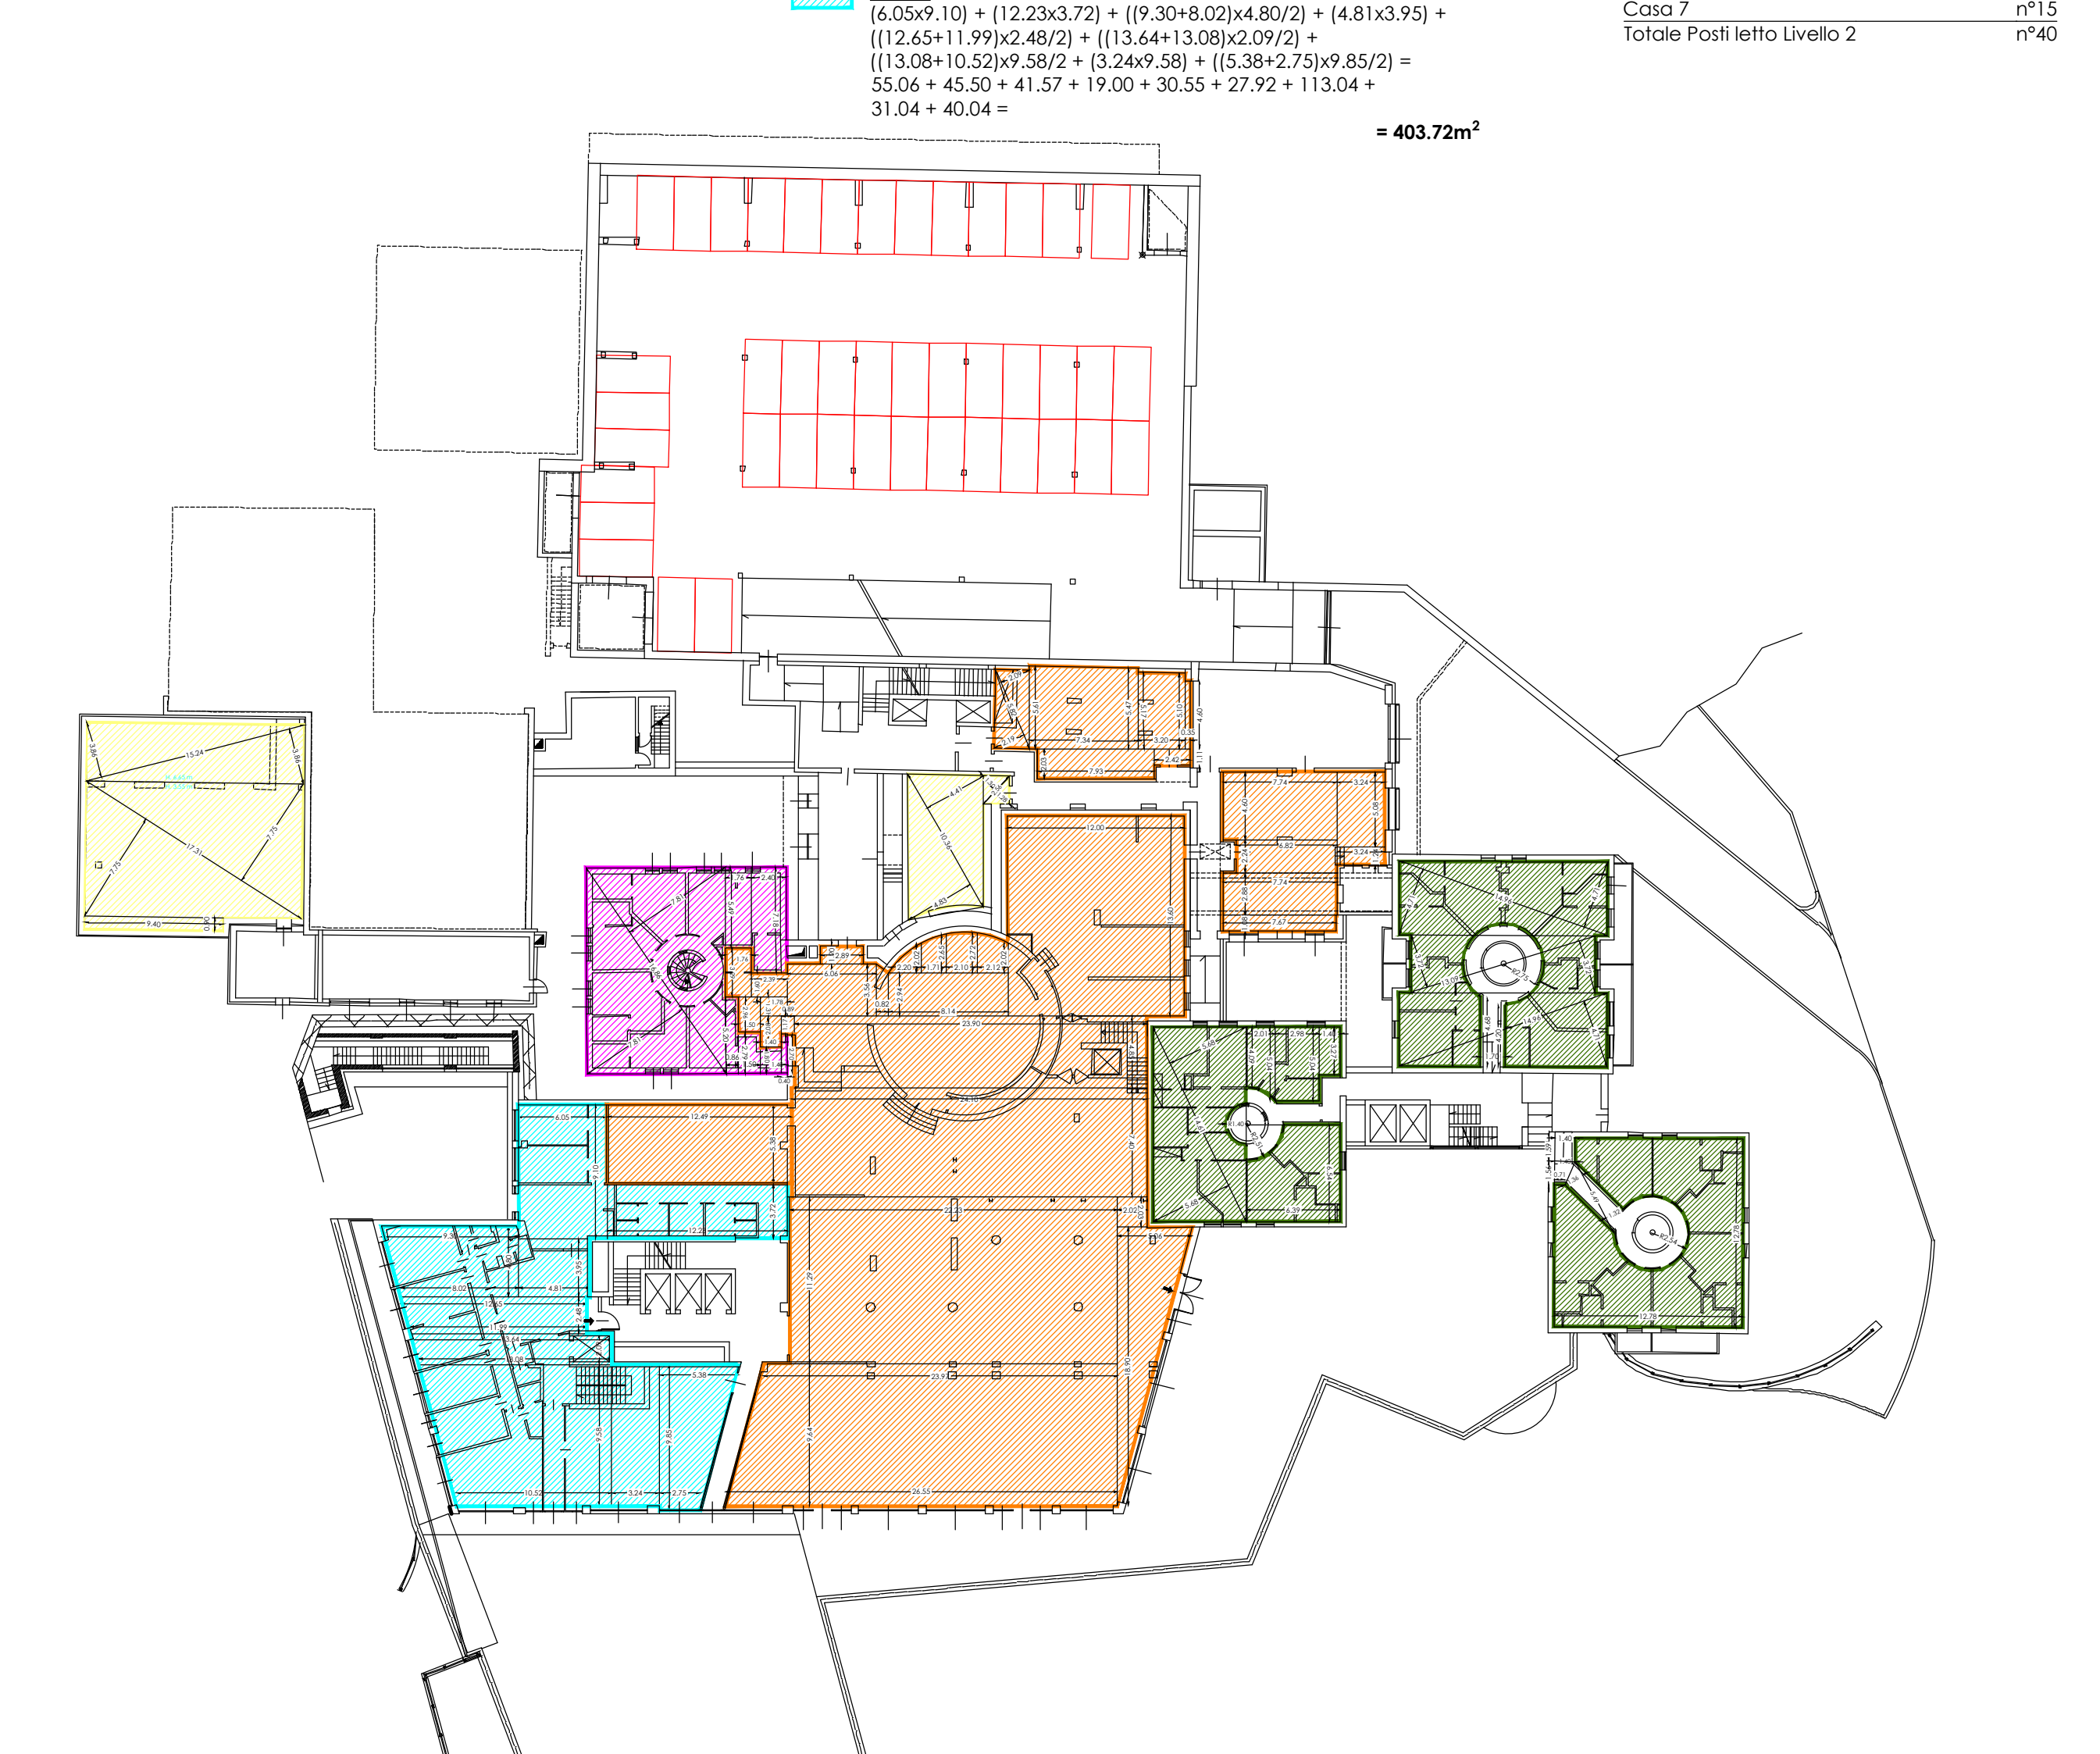



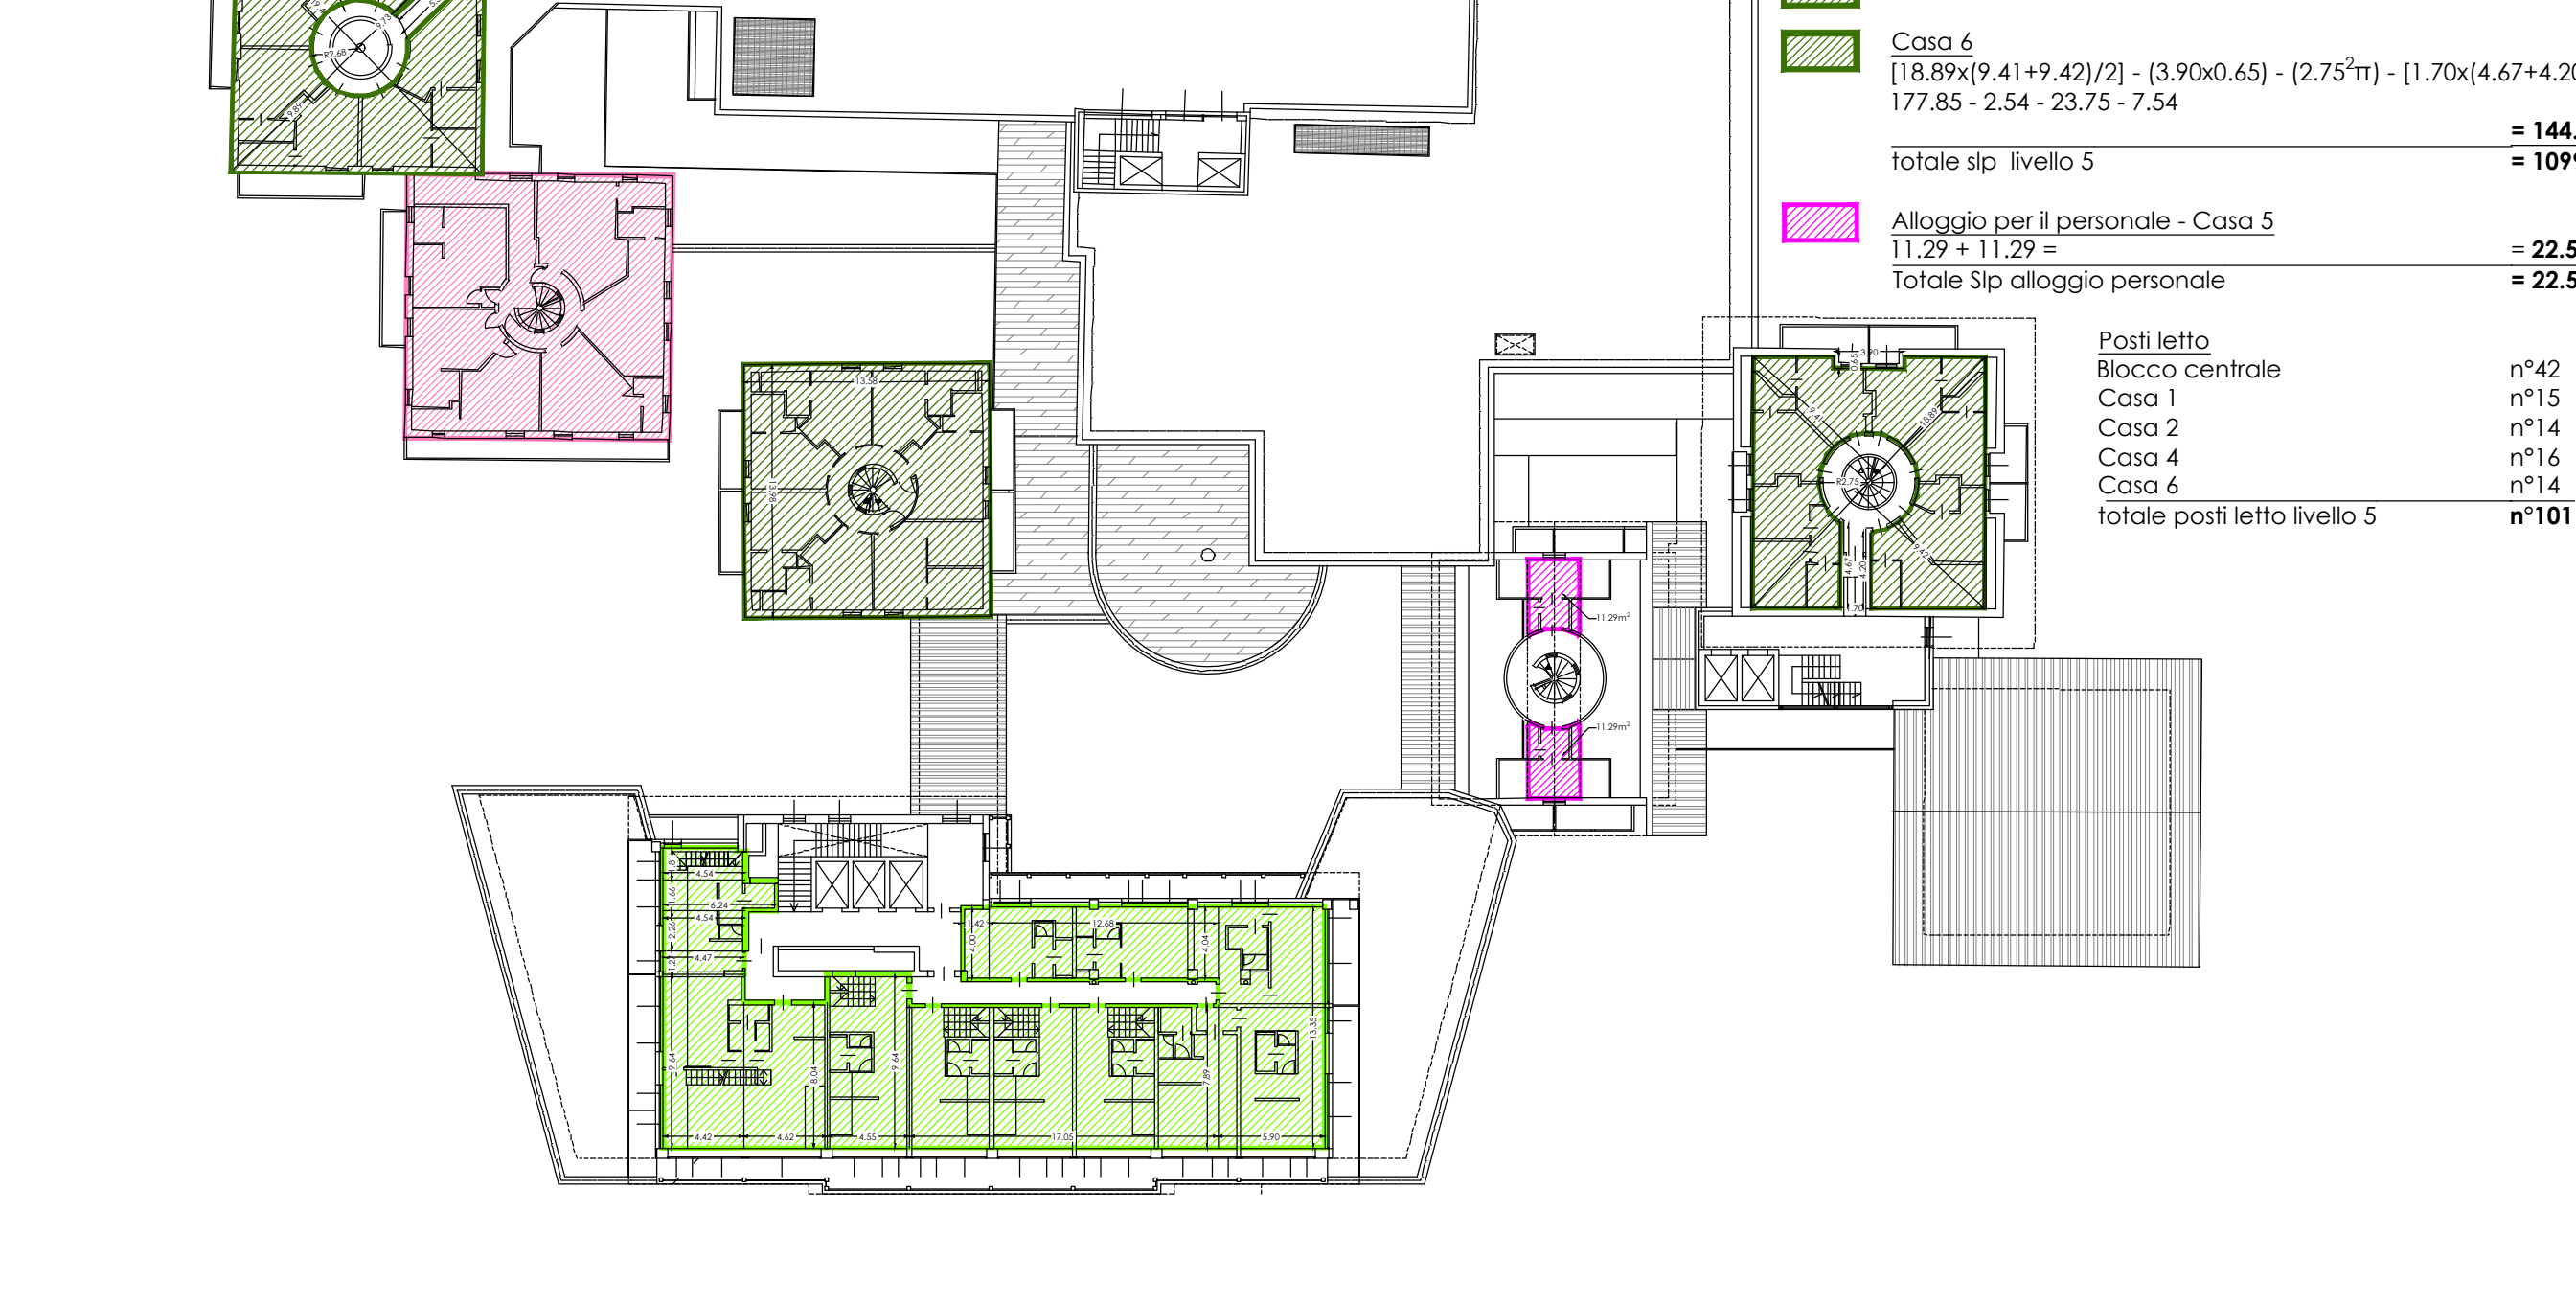



LIVELLO 0 (piano primo interrato)

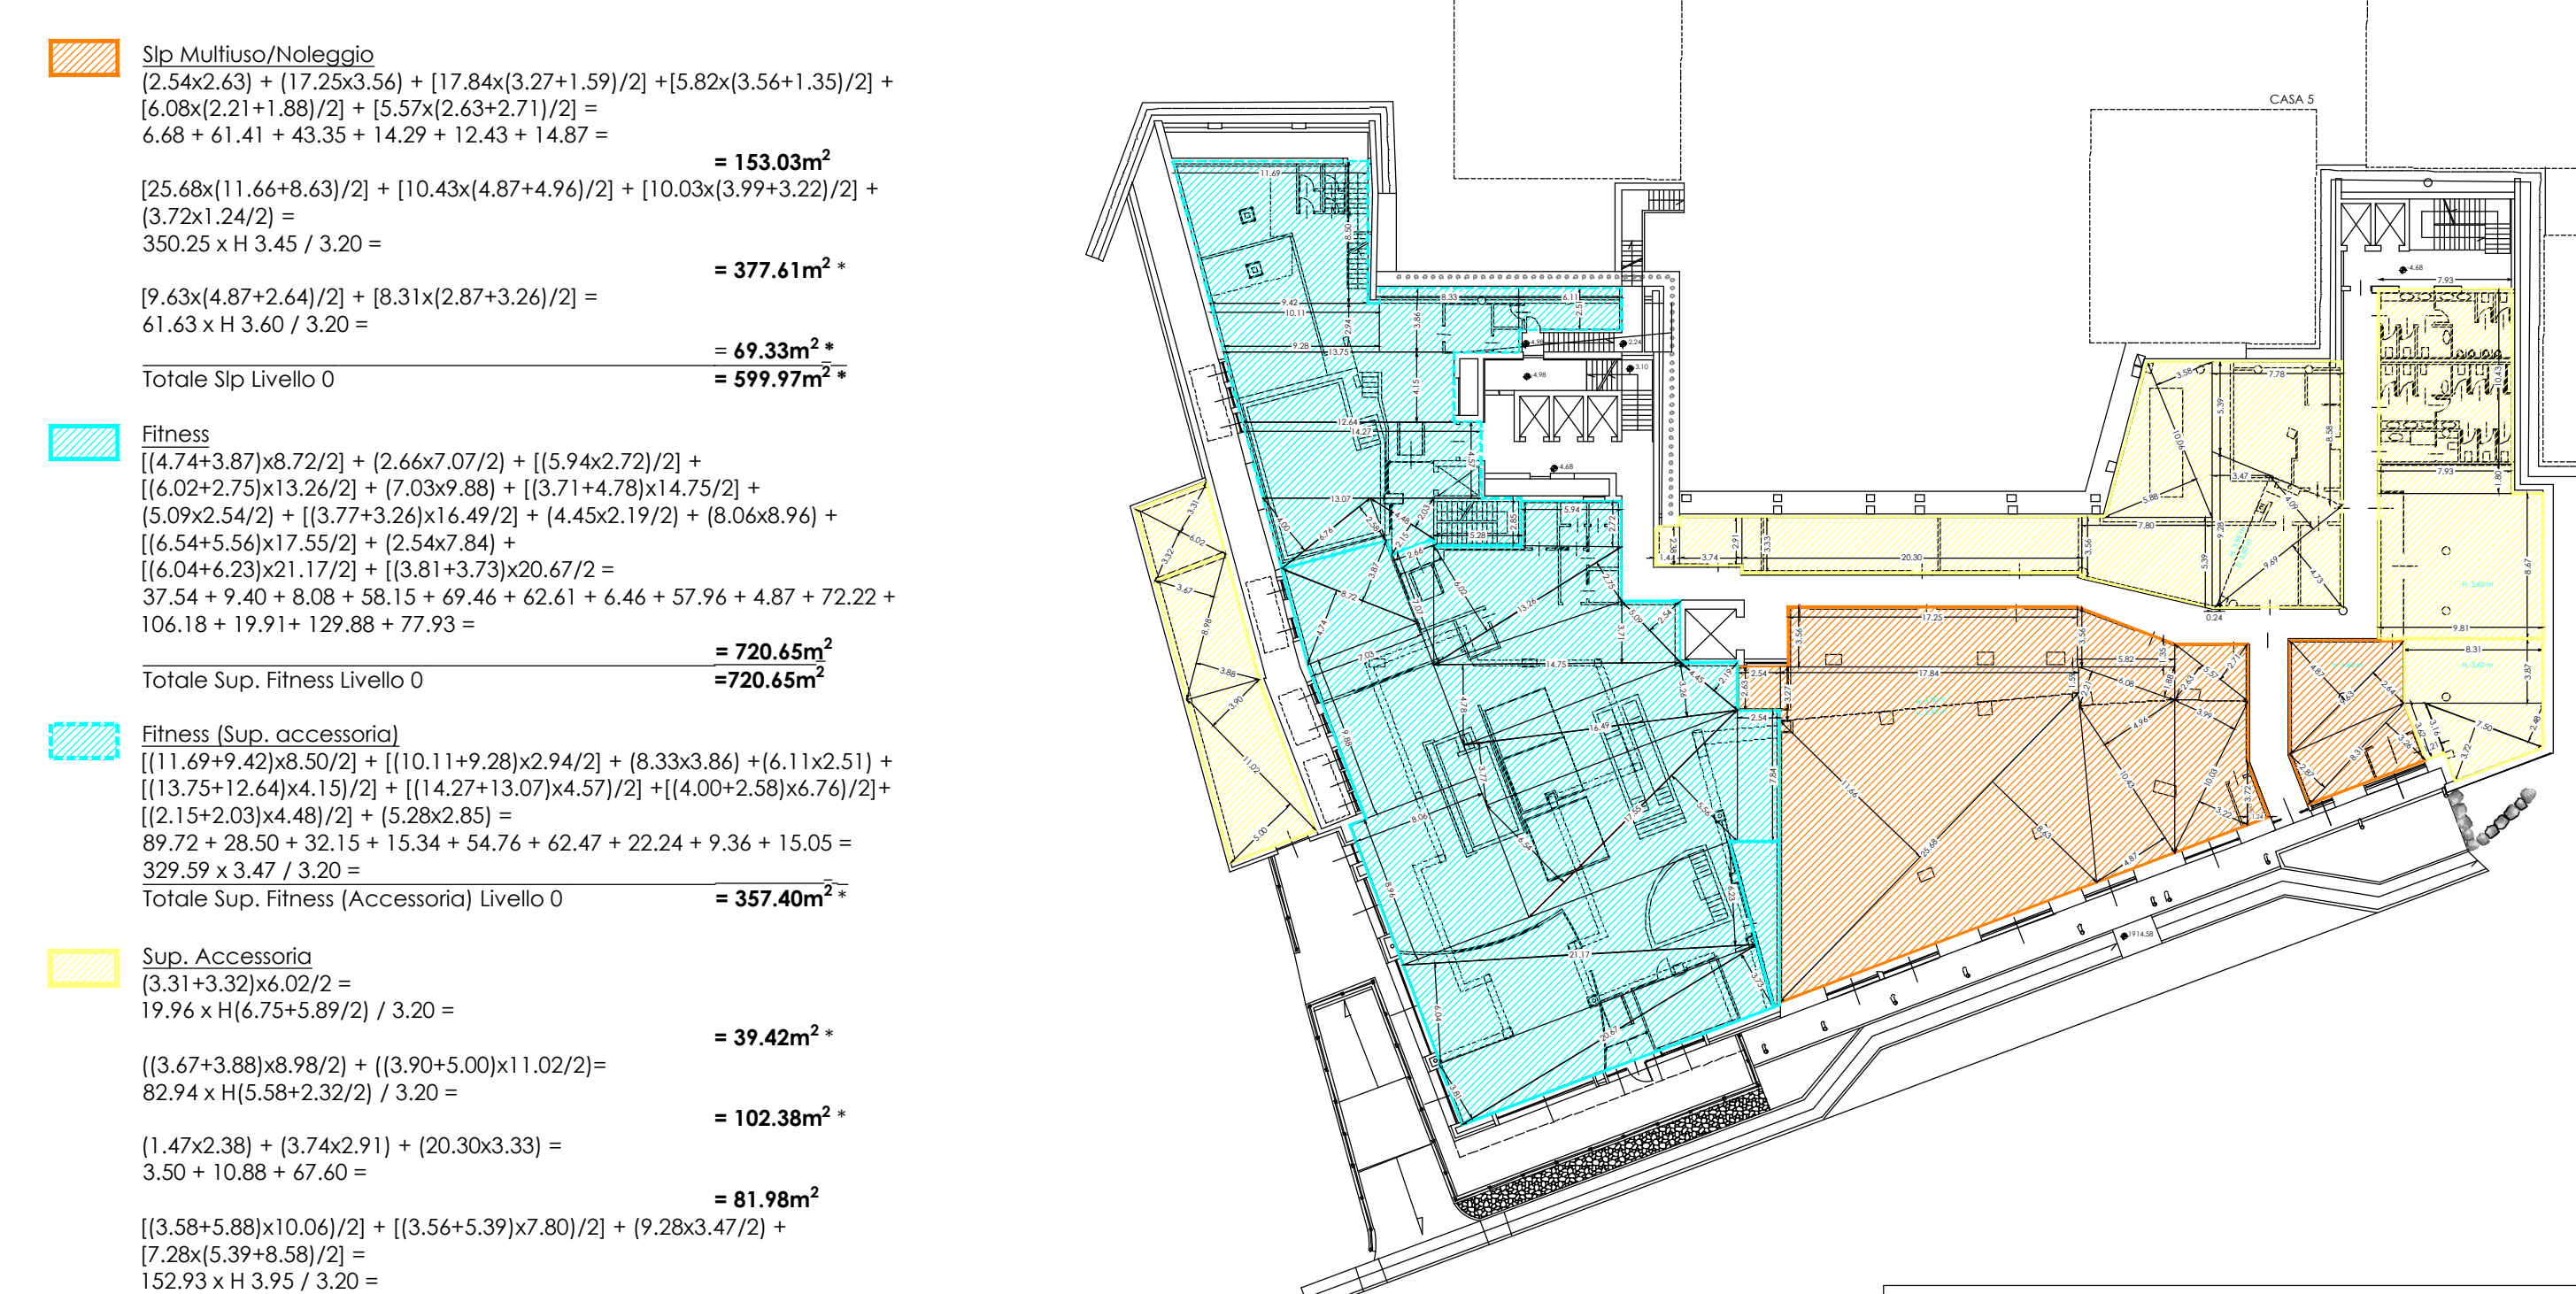



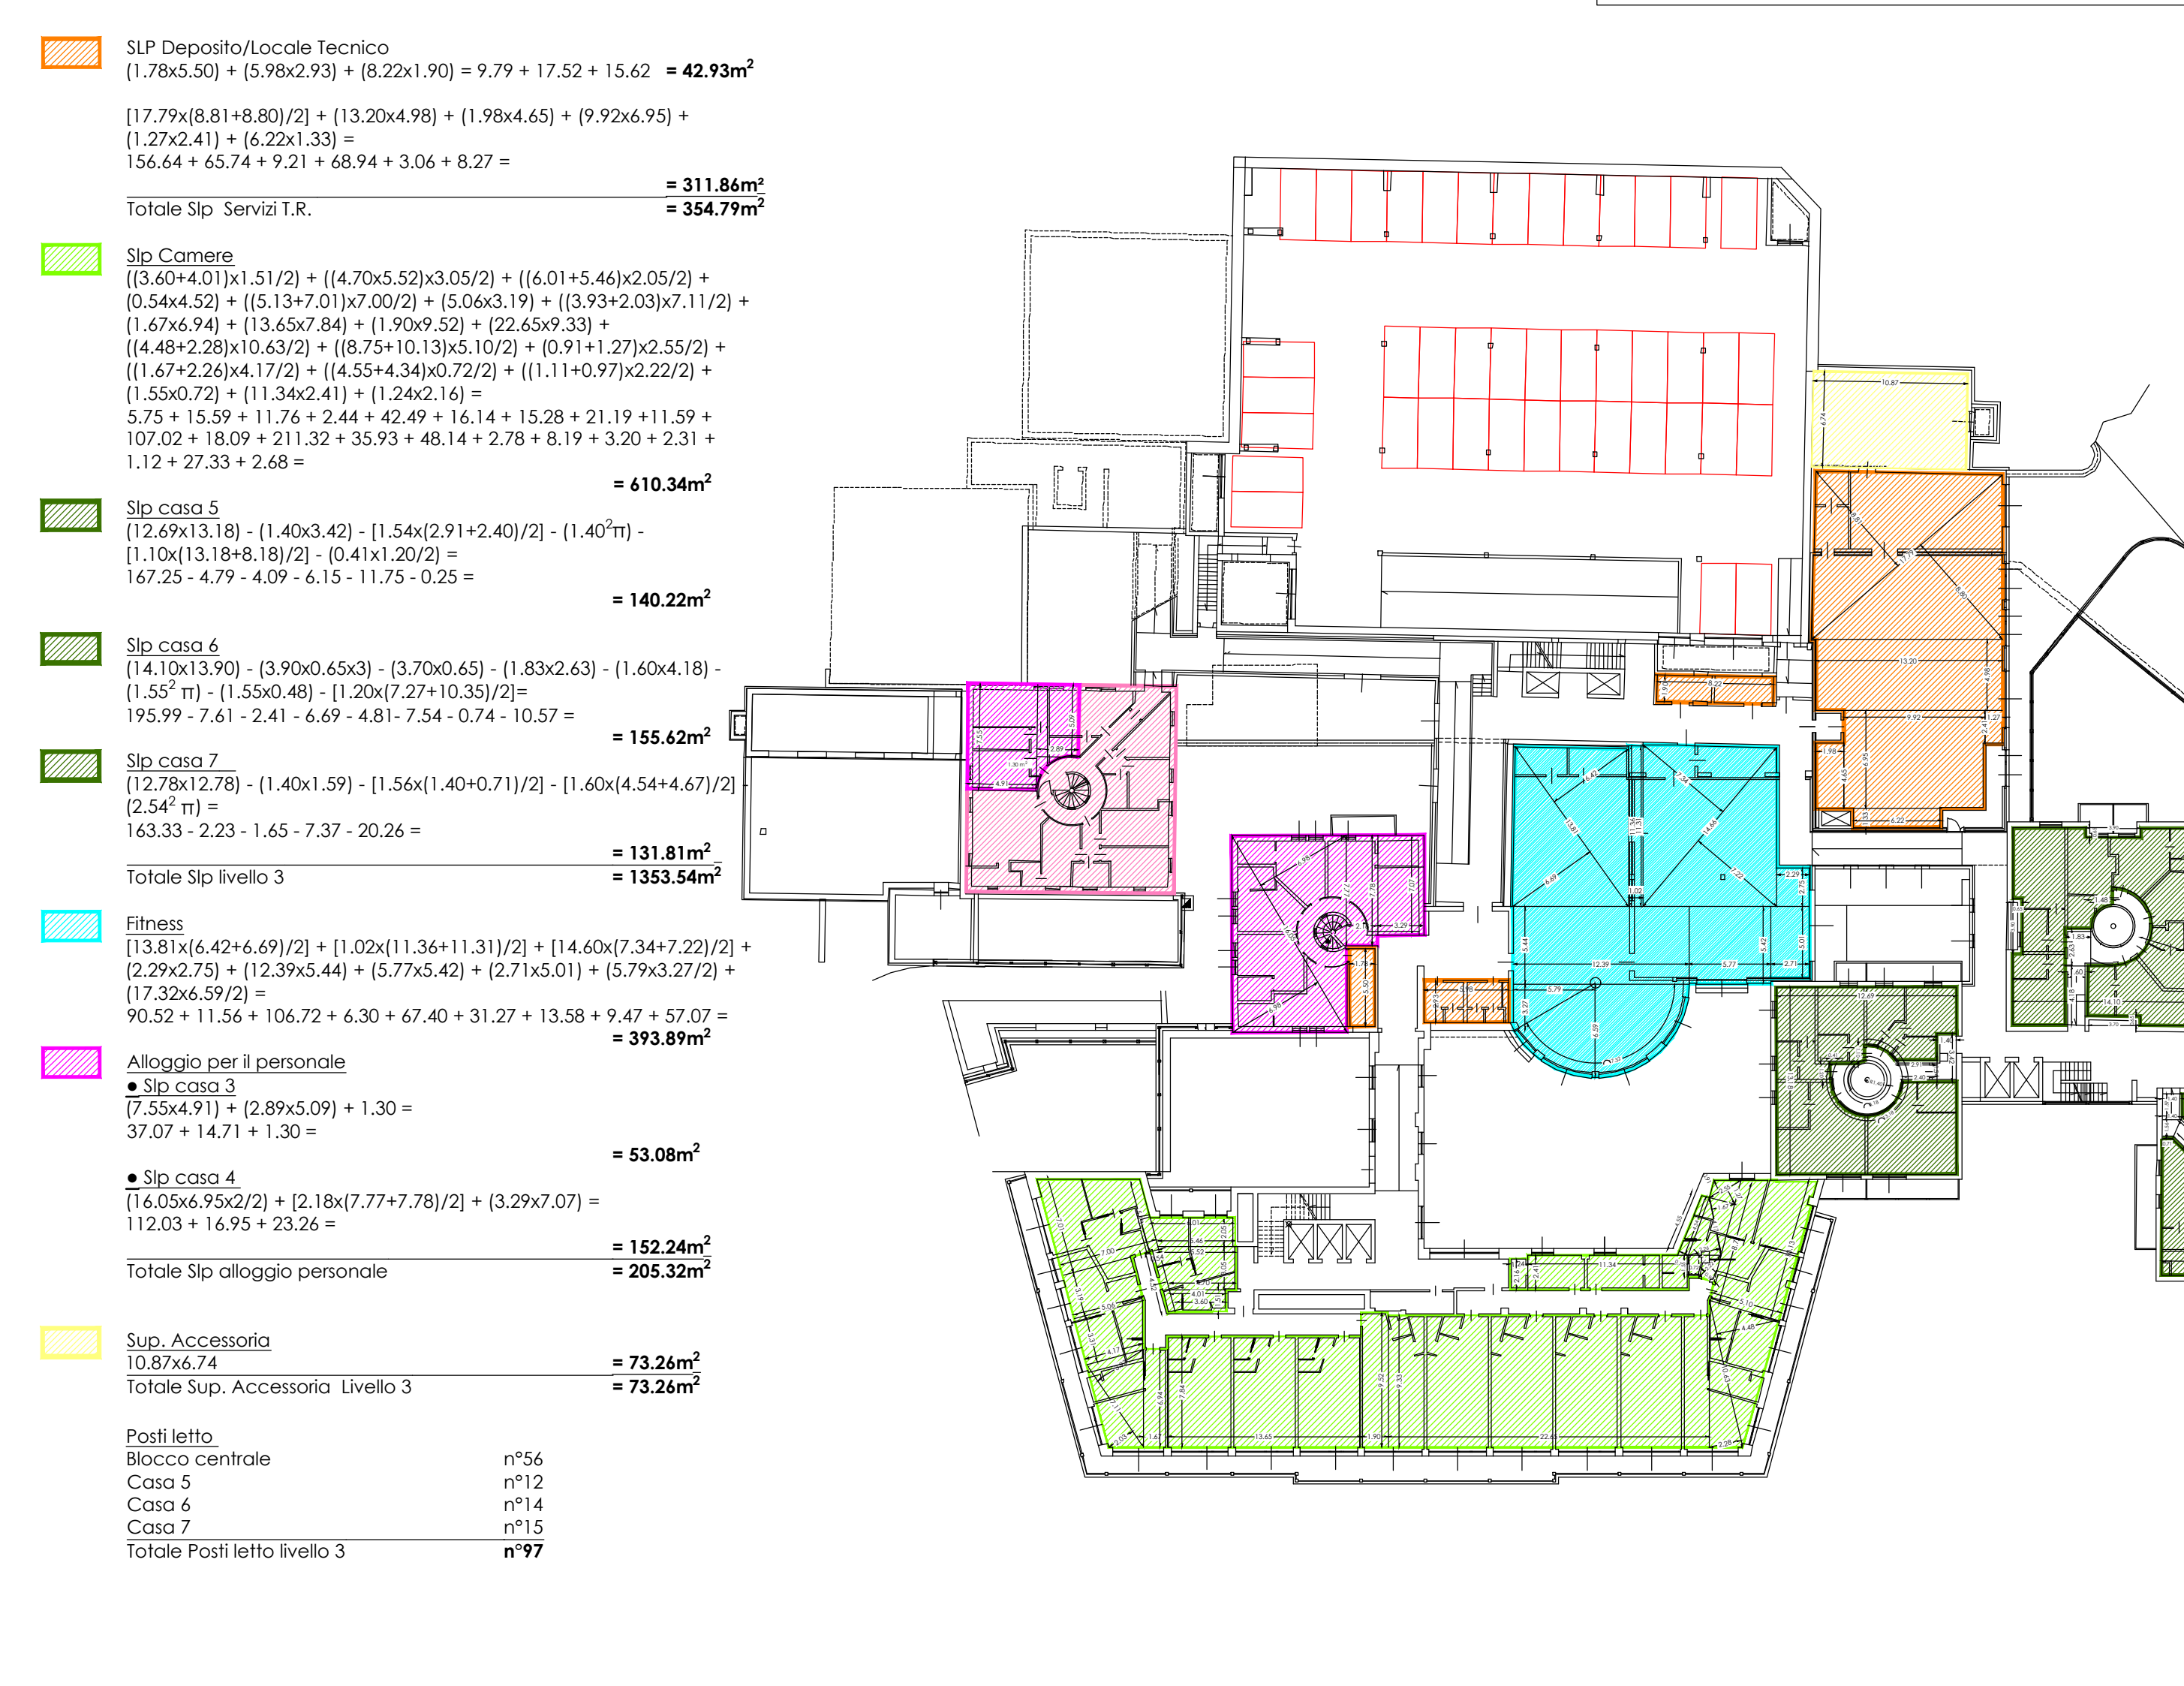



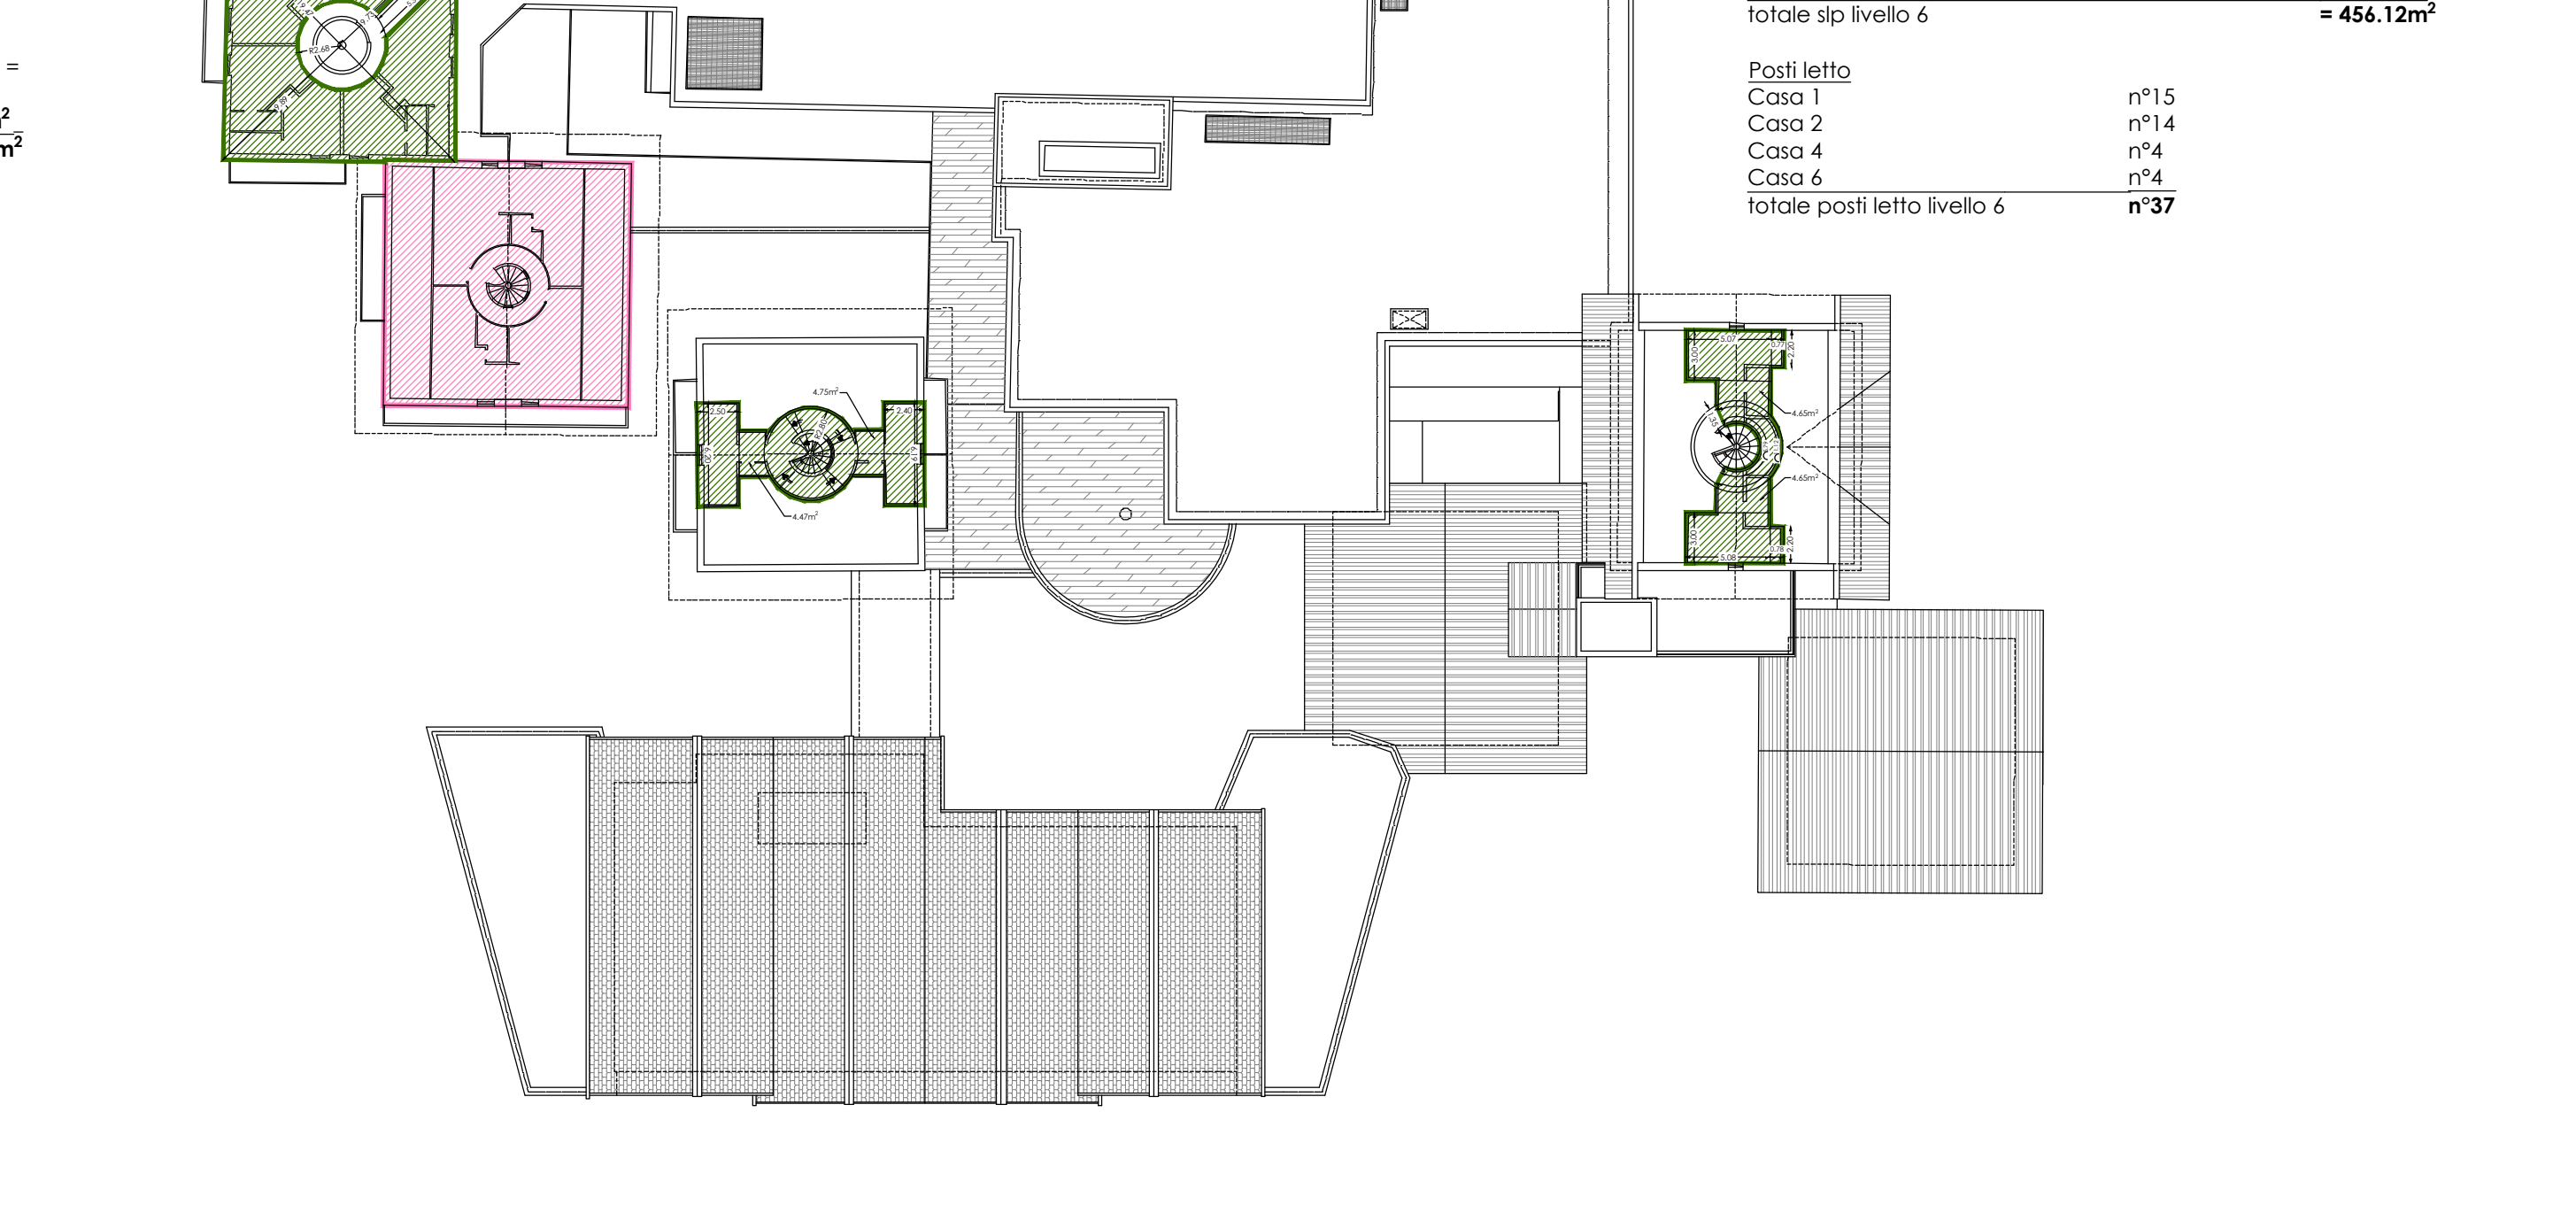



LIVELLO 1 (piano terra)

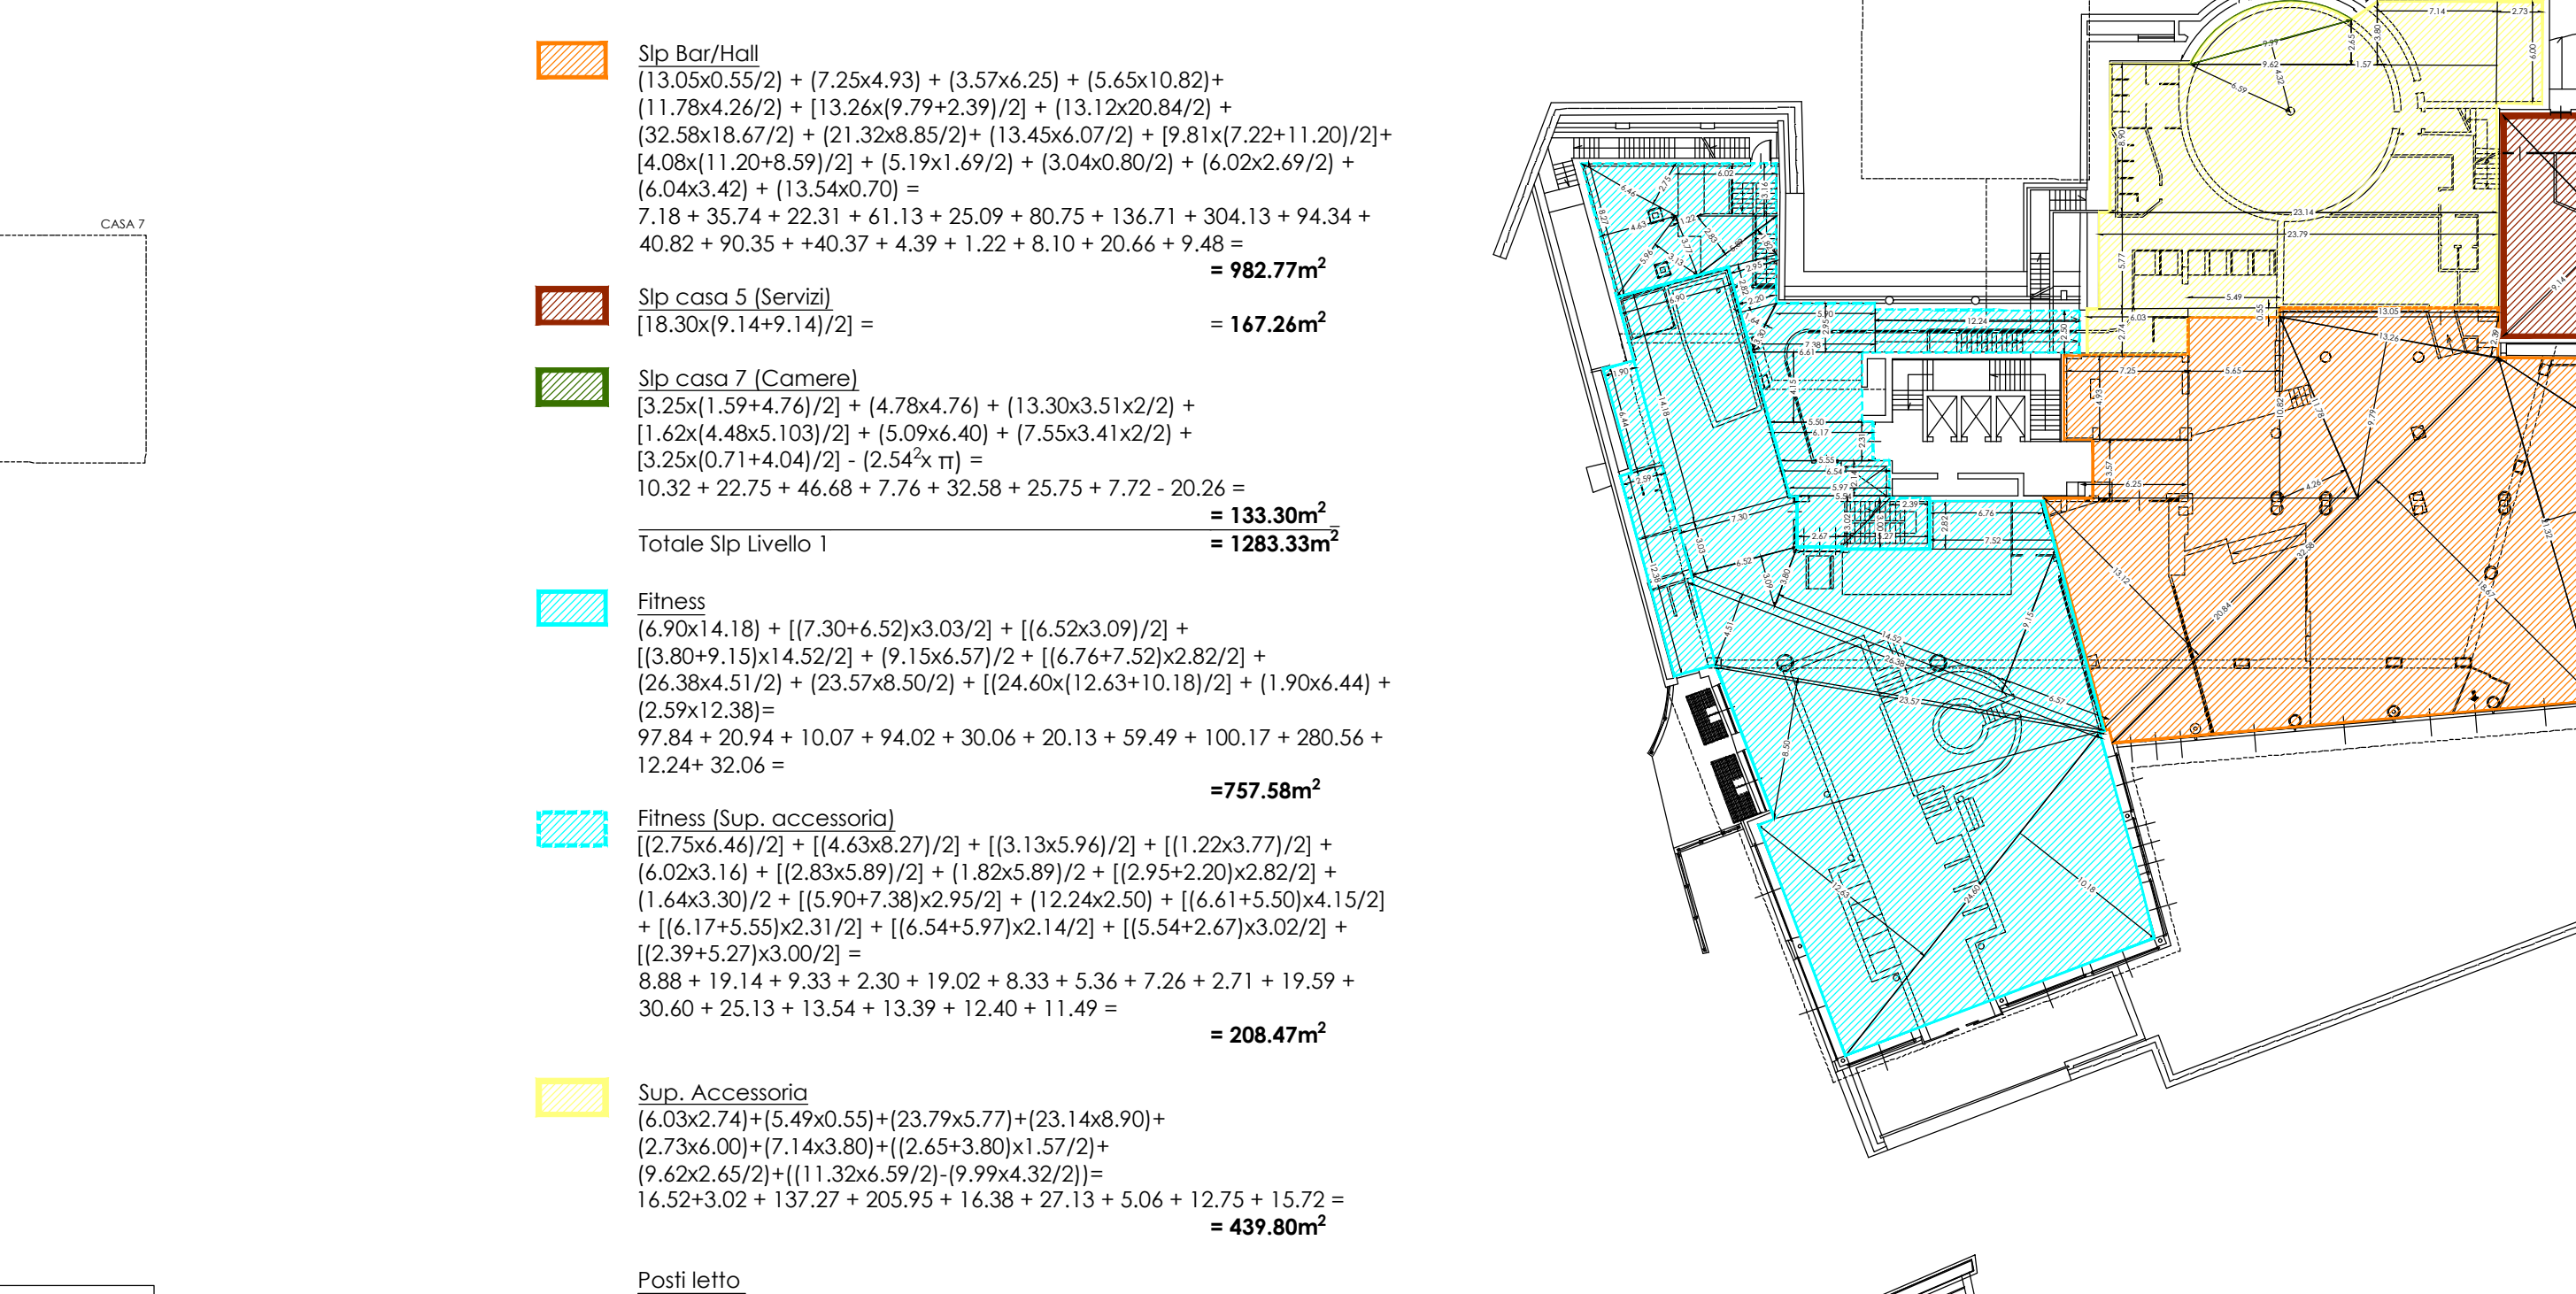



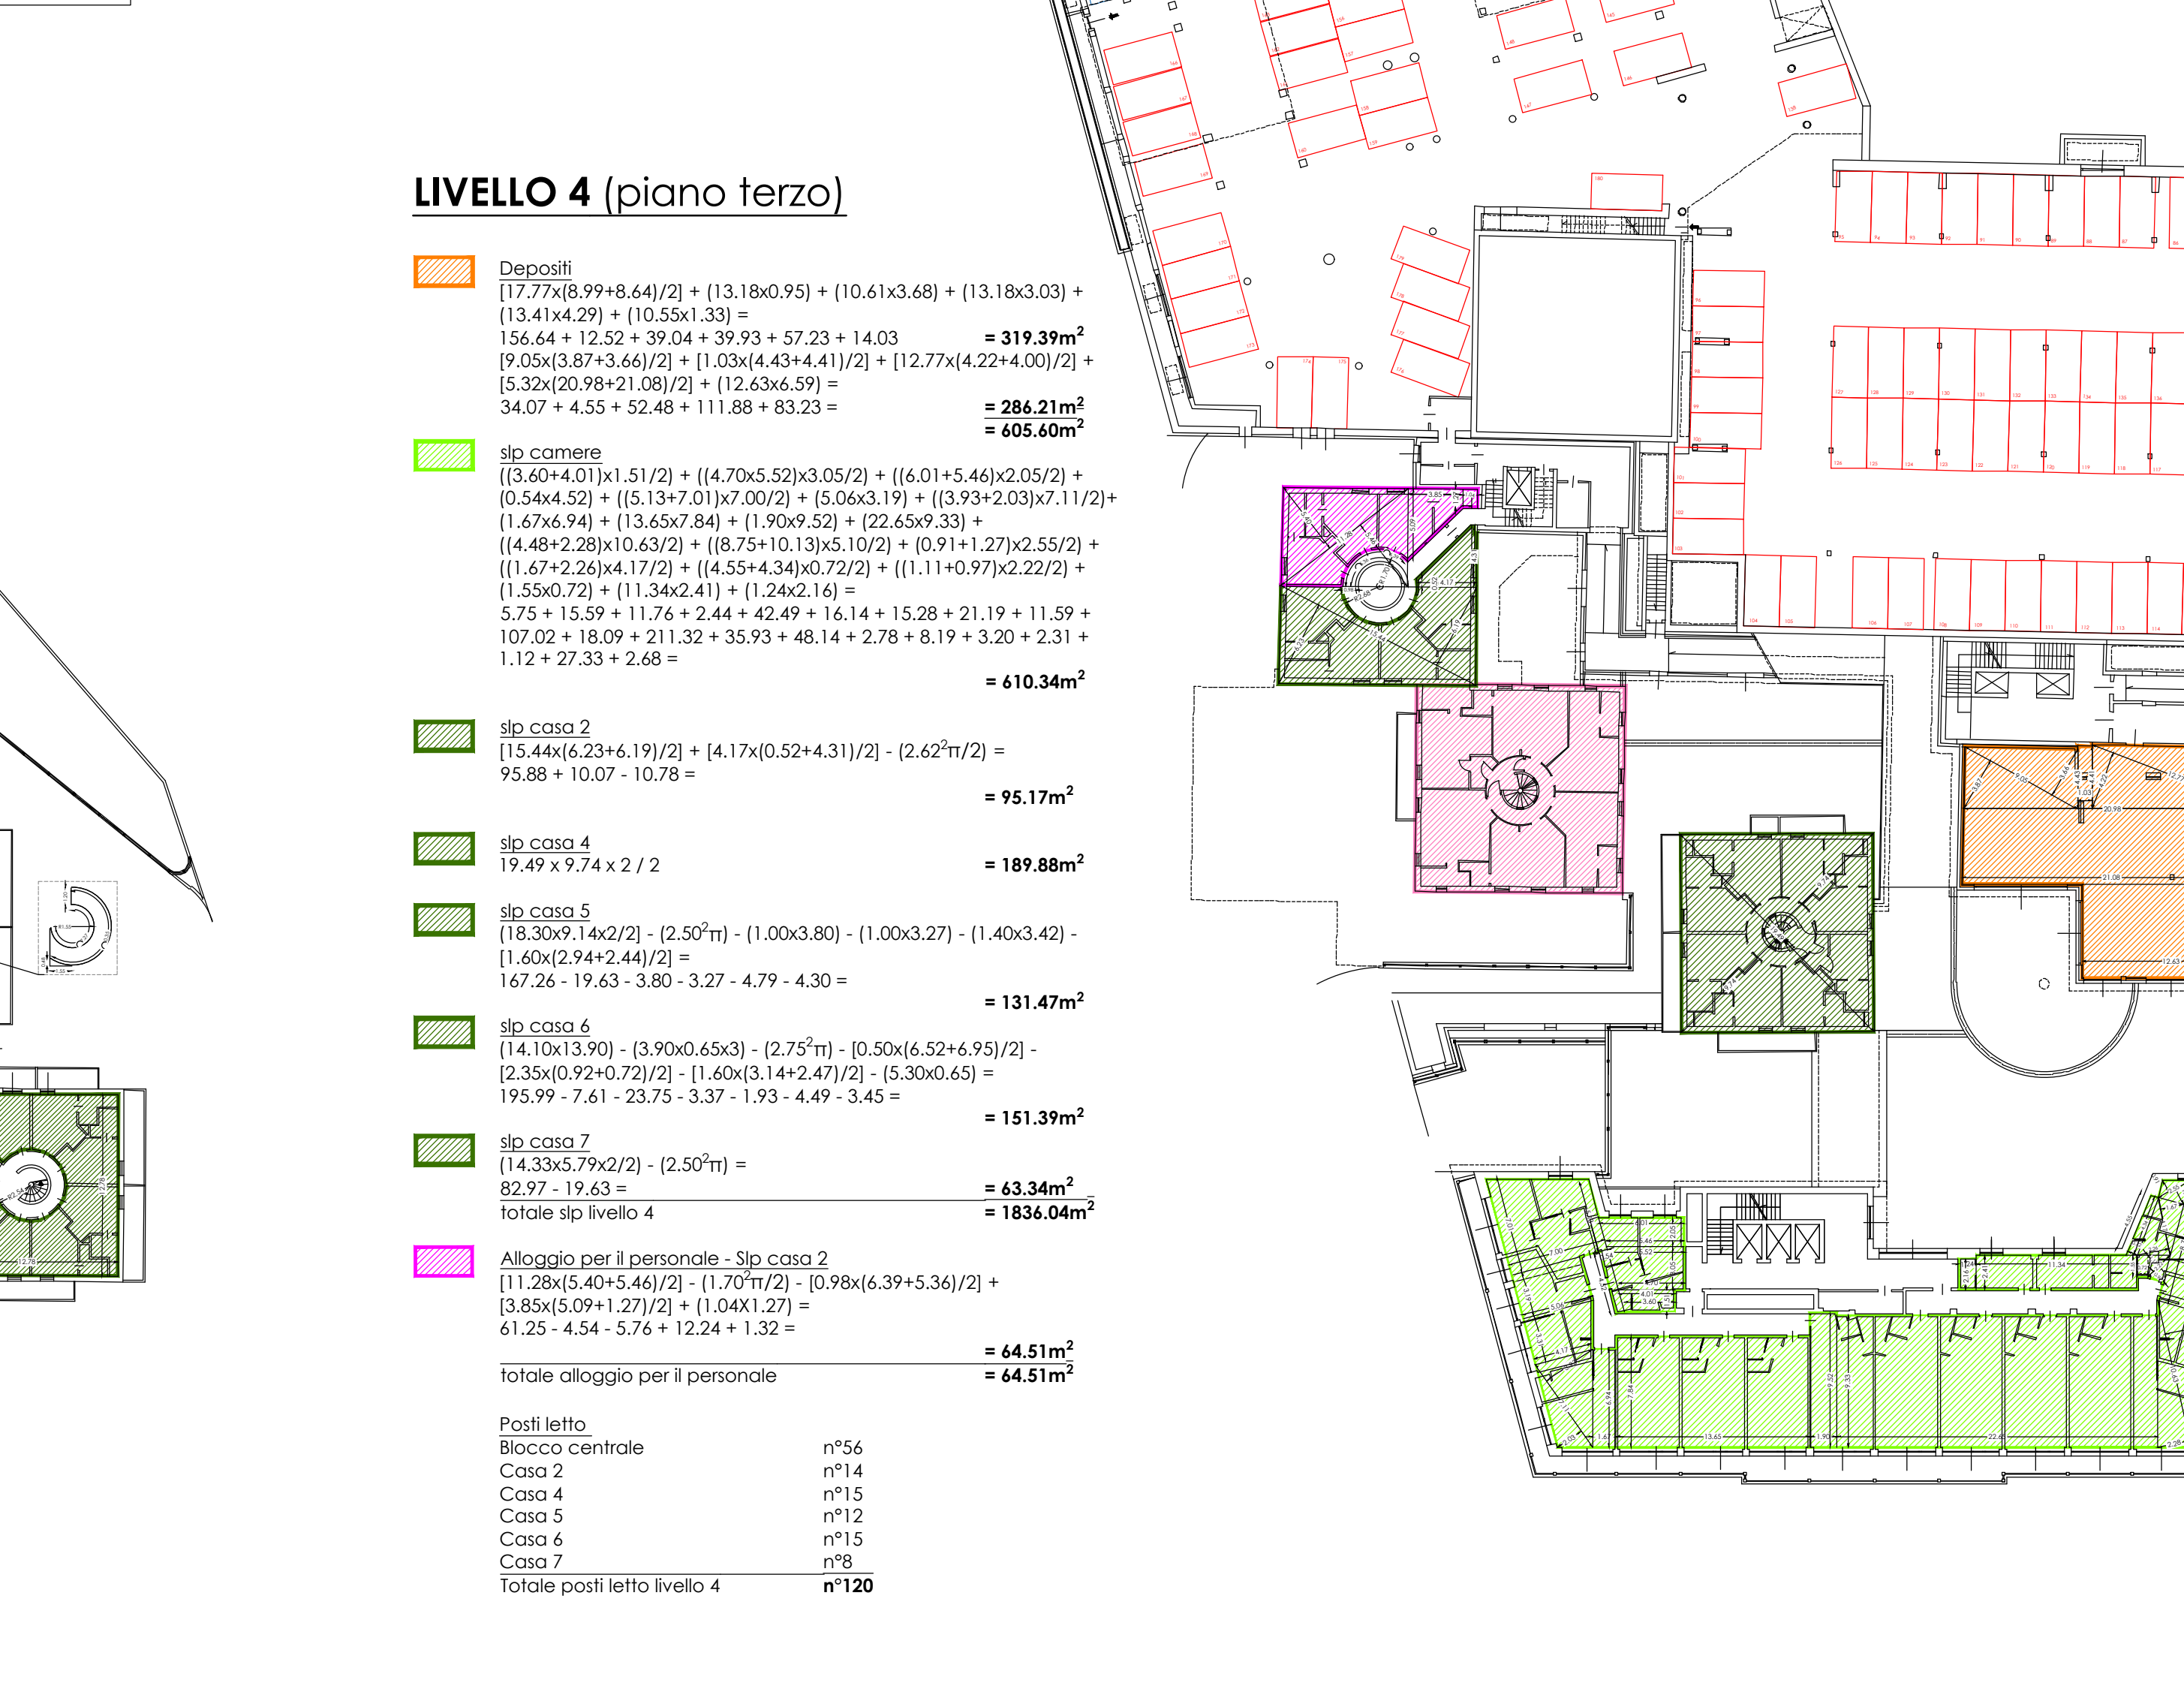



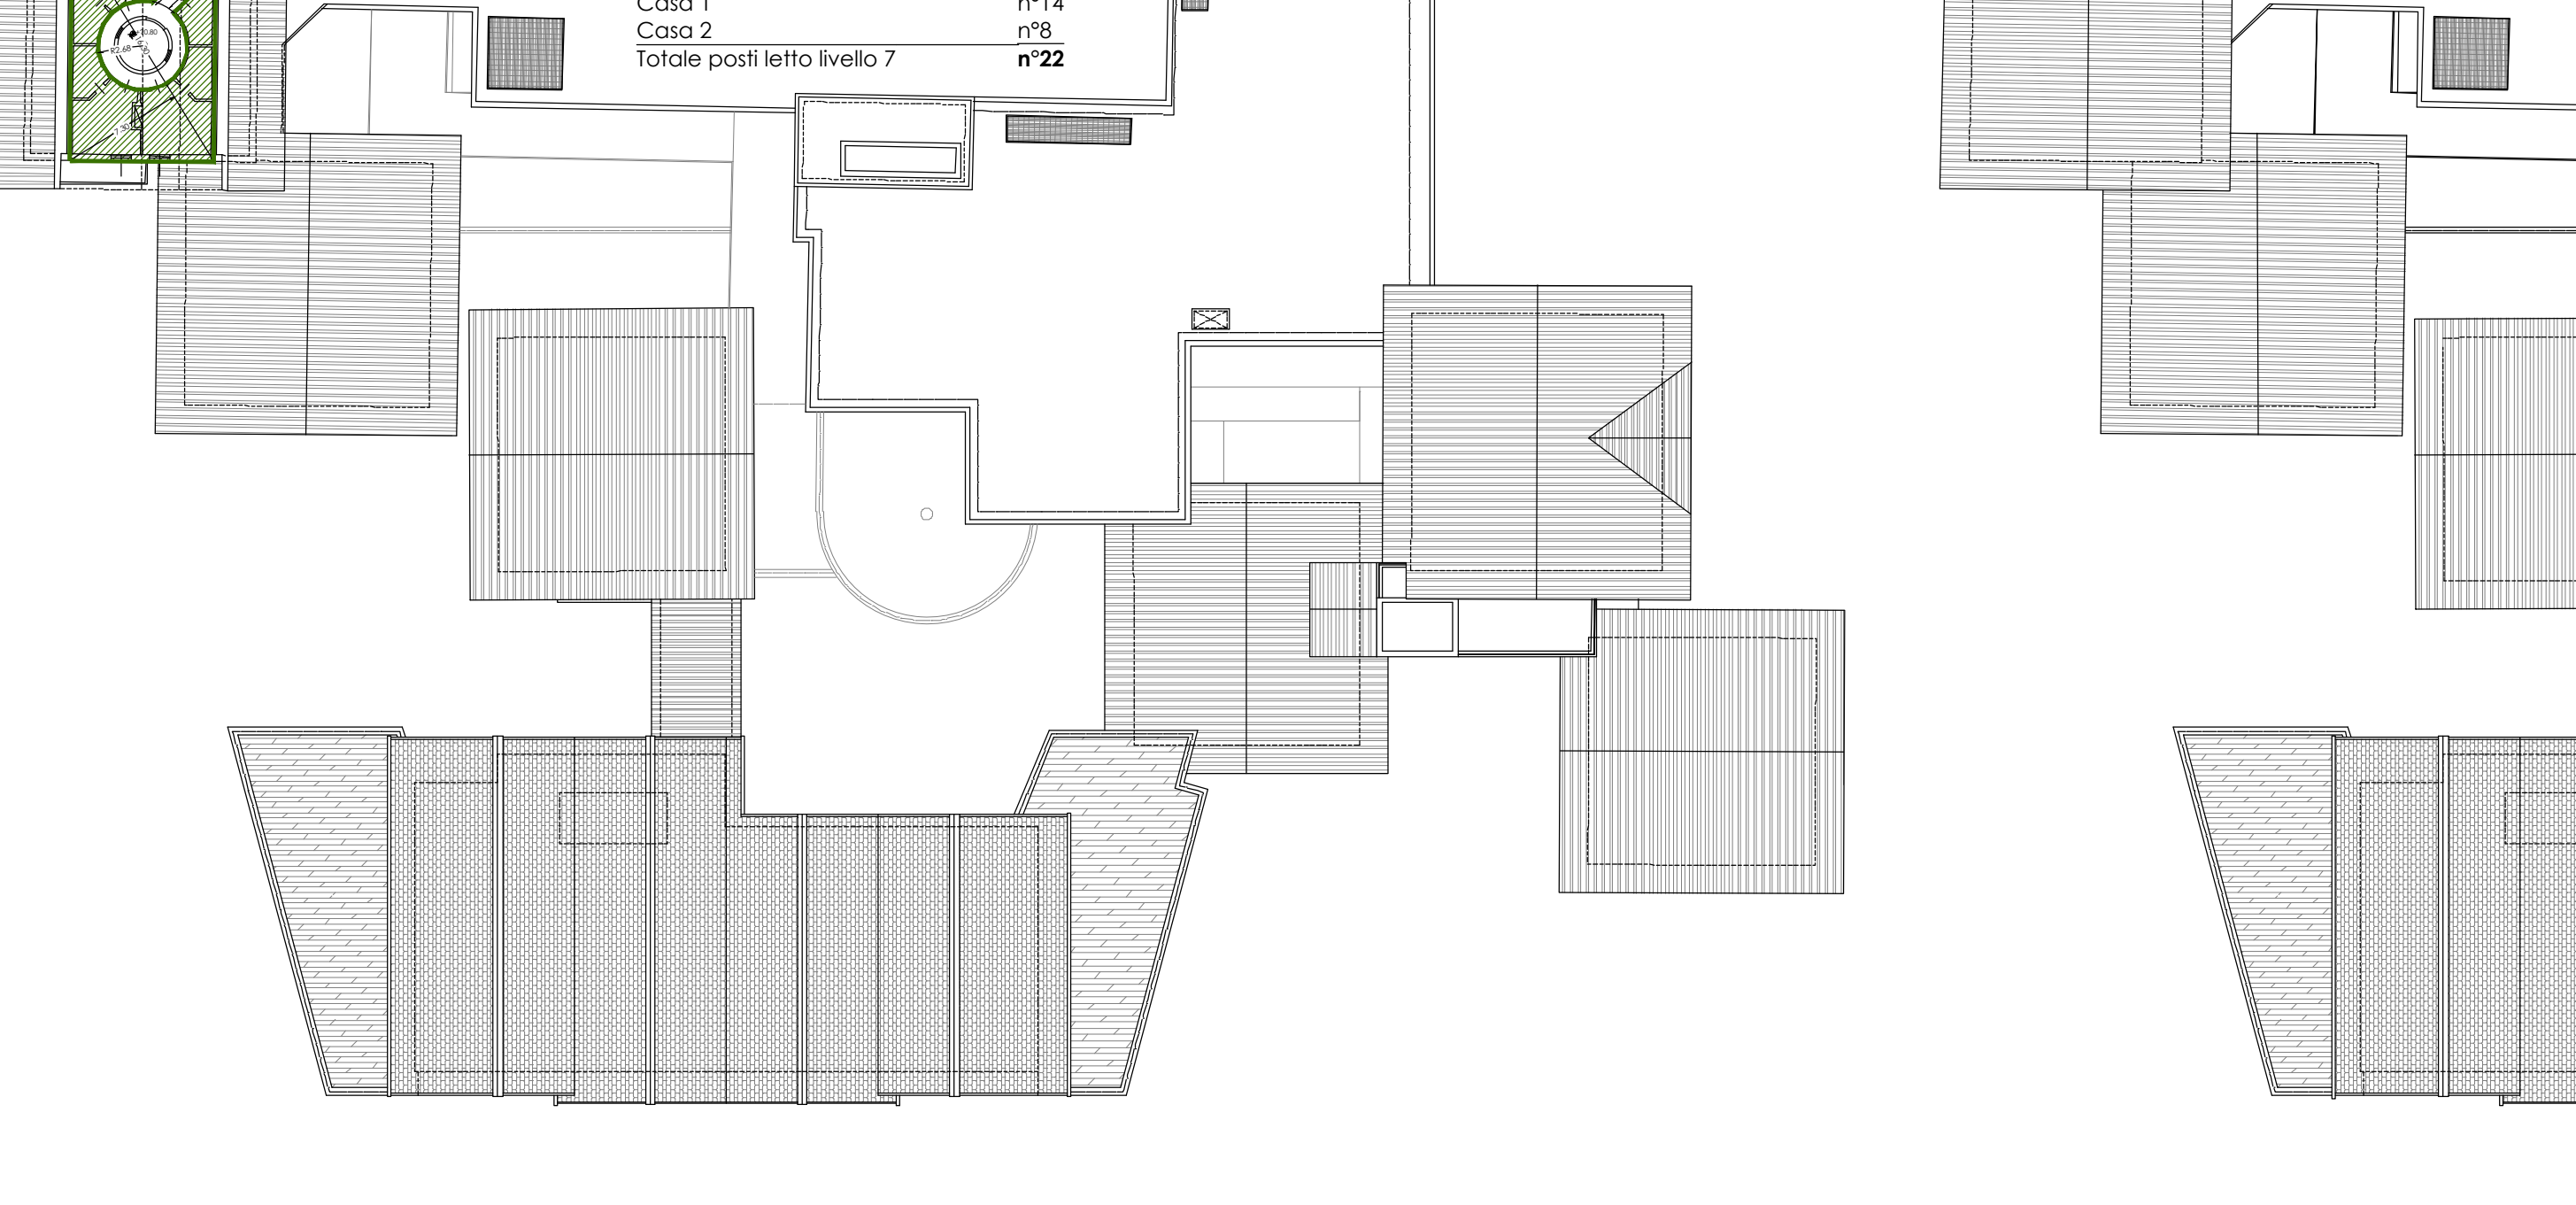



Table titled 'VERIFICHE URBANISTICHE' showing compliance with Delibera del Consiglio Comunale n°72 del 28/12/2020. Columns include Livello, Servizi, Camere, Posti letto, Fitness, Alloggio personale, and Superficie accessoria.

Table titled 'VERIFICHE URBANISTICHE' showing compliance with Variante in Corso d'Opera. Columns include Livello, Servizi, Camere, Posti letto, Fitness, Alloggio personale, and Superficie accessoria.

Table titled 'TABELLA COMPARATIVA' comparing the project's metrics against existing conditions. Columns include Livello, Servizi, Camere, Posti letto, Fitness, Alloggio personale, and Superficie accessoria.

Table titled 'CALCOLI SUPERFICI' detailing surface calculations for various room types: SLP esistente, SLP progetto, superficie destinata a camere, superficie destinata a spazi comuni, superficie destinata ad alloggio personale, superficie destinata ad alloggio personale, superficie destinata a fitness, superficie accessoria, and superficie accessoria.



Project information block including: Comune: LIVIGNO, Provincia: SONDRIO, Località/Via: TEOLA, Identificazione catastale: Foglio n. 41 Mapp. n. 176-992-993-(1024)-276-(908)°, Progetto: VIII VARIANTE IN CORSO D'OPERA, Oggetto: VERIFICHE URBANISTICHE PROGETTO, Committenti: SOC. BIVIO S.R.L., Tavola: 7.a, Scala: 1:400, Data: marzo 2023, Aggiornamento: 2023BIVIO SRL / VIII VCO, Data: giugno 2023.